



(صورة للعنصر)

ITEM PICTURE:

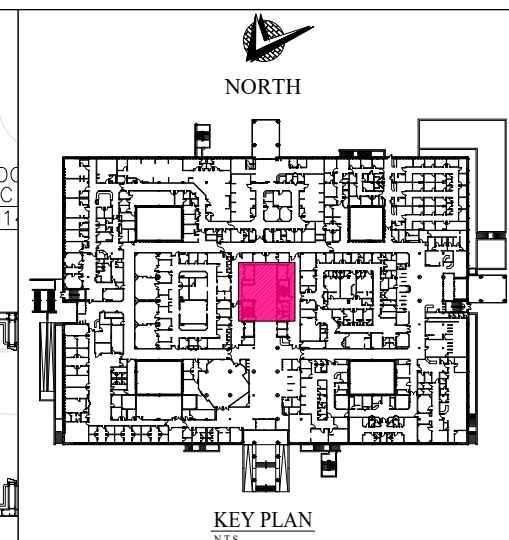

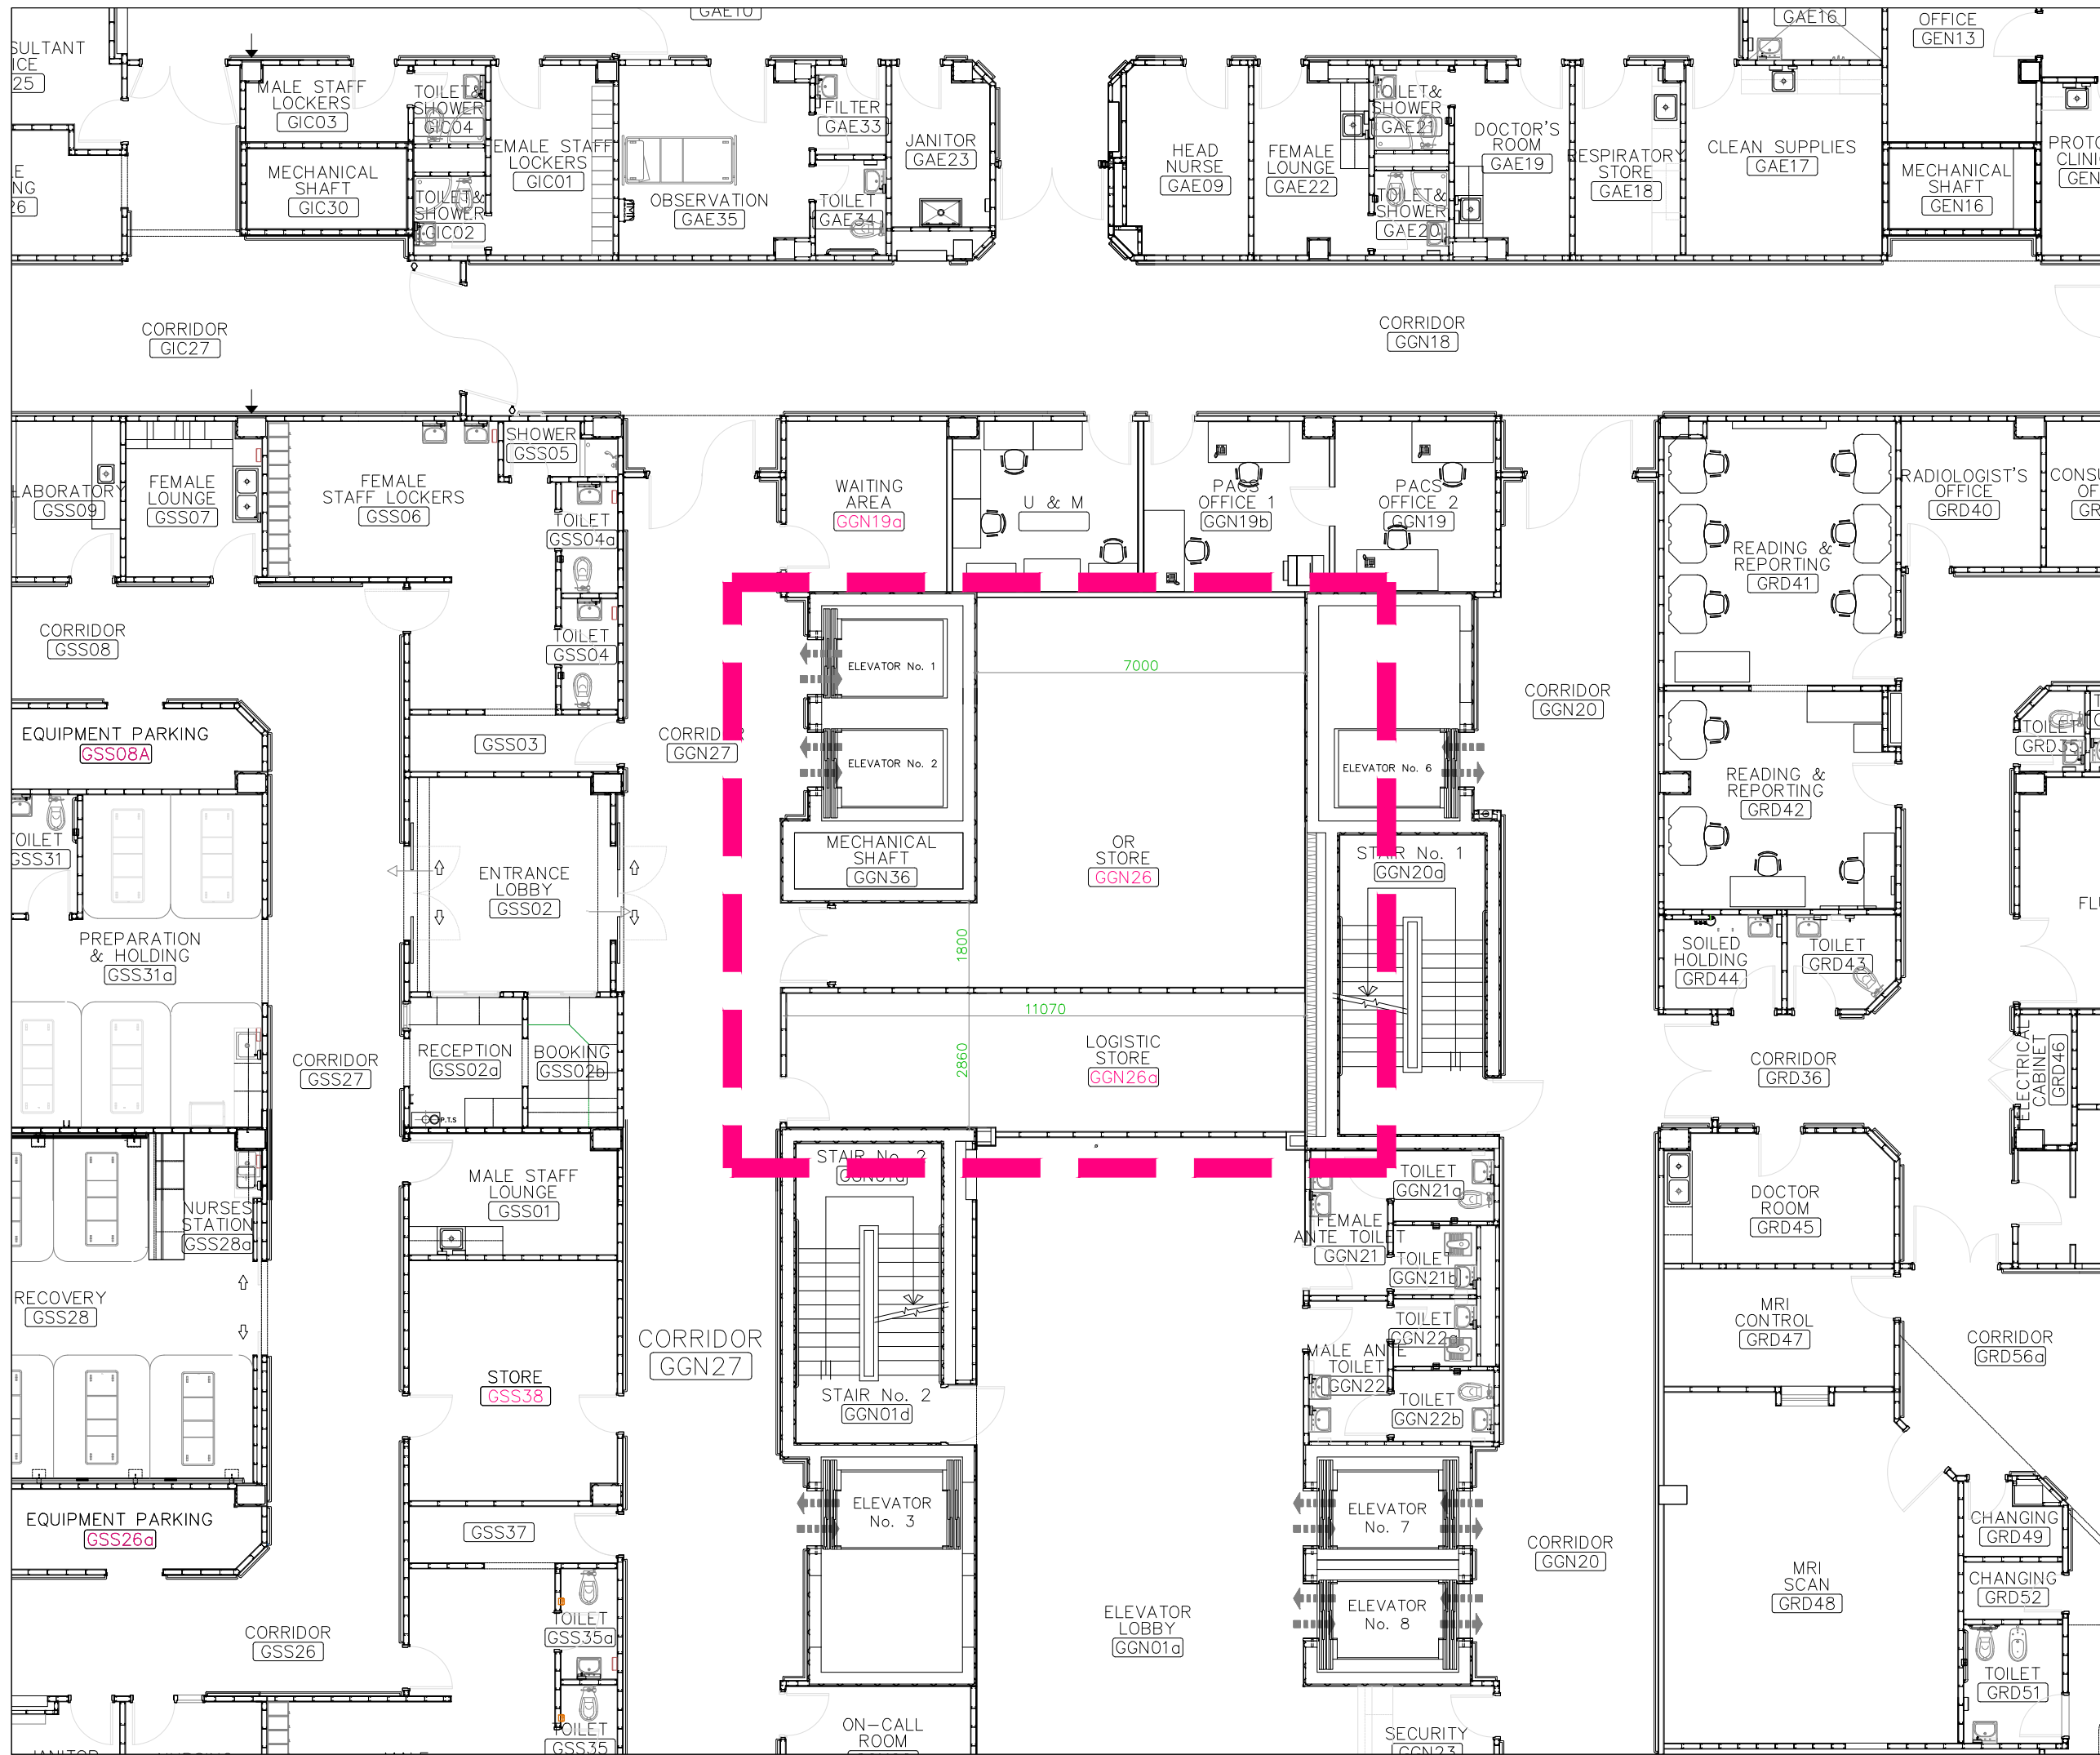

Kingdom of Saudi Arabia
Ministry of National Guard
Health Affairs

Building Services &
Project Task Force Dept.
PMBAH Al Madinah

PROJECT TITLE:
NEW OR STORE & LOGISTIC STORE

BUILDING NAME
HOSPITAL BUILDING

DRAWING TITLE:
ARCHITECTURAL FLOOR PLAN

APPROVED: ENGR. HAMID ALMOKAINZI	DATE: 01-06-2022	CADD: ENGR. ASAAD ALMADANI	SCALE: N.T.S.
CHECKED: ENGR. THAMER ALHENDI	DATE: 01-06-2022	DESIGNED: ENGR. ASAAD ALMADANI	DATE: 01-06-2022
DRAWING NO: PMBAH-PTF-ARCH-ORS			REVISION: AA5